


Unterster Krämel

**ORTSGEMEINDE HÜTSCHENHAUSEN
ORTSTEIL HÜTSCHENHAUSEN
BEBAUUNGSPLAN: "KRÄMEL"
M.= 1:1.000**

WA	TH= 4,50m FH= 9,50m
GRZ	GFZ
0,35	0,50
ED	25°-35°

MI	TH= 4,50m FH= 9,50m
GRZ	GFZ
0,35	0,50
ED	25°-35°

WA	TH= 4,50m FH= 9,50m
GRZ	GFZ
0,35	0,50
ED	25°-35°

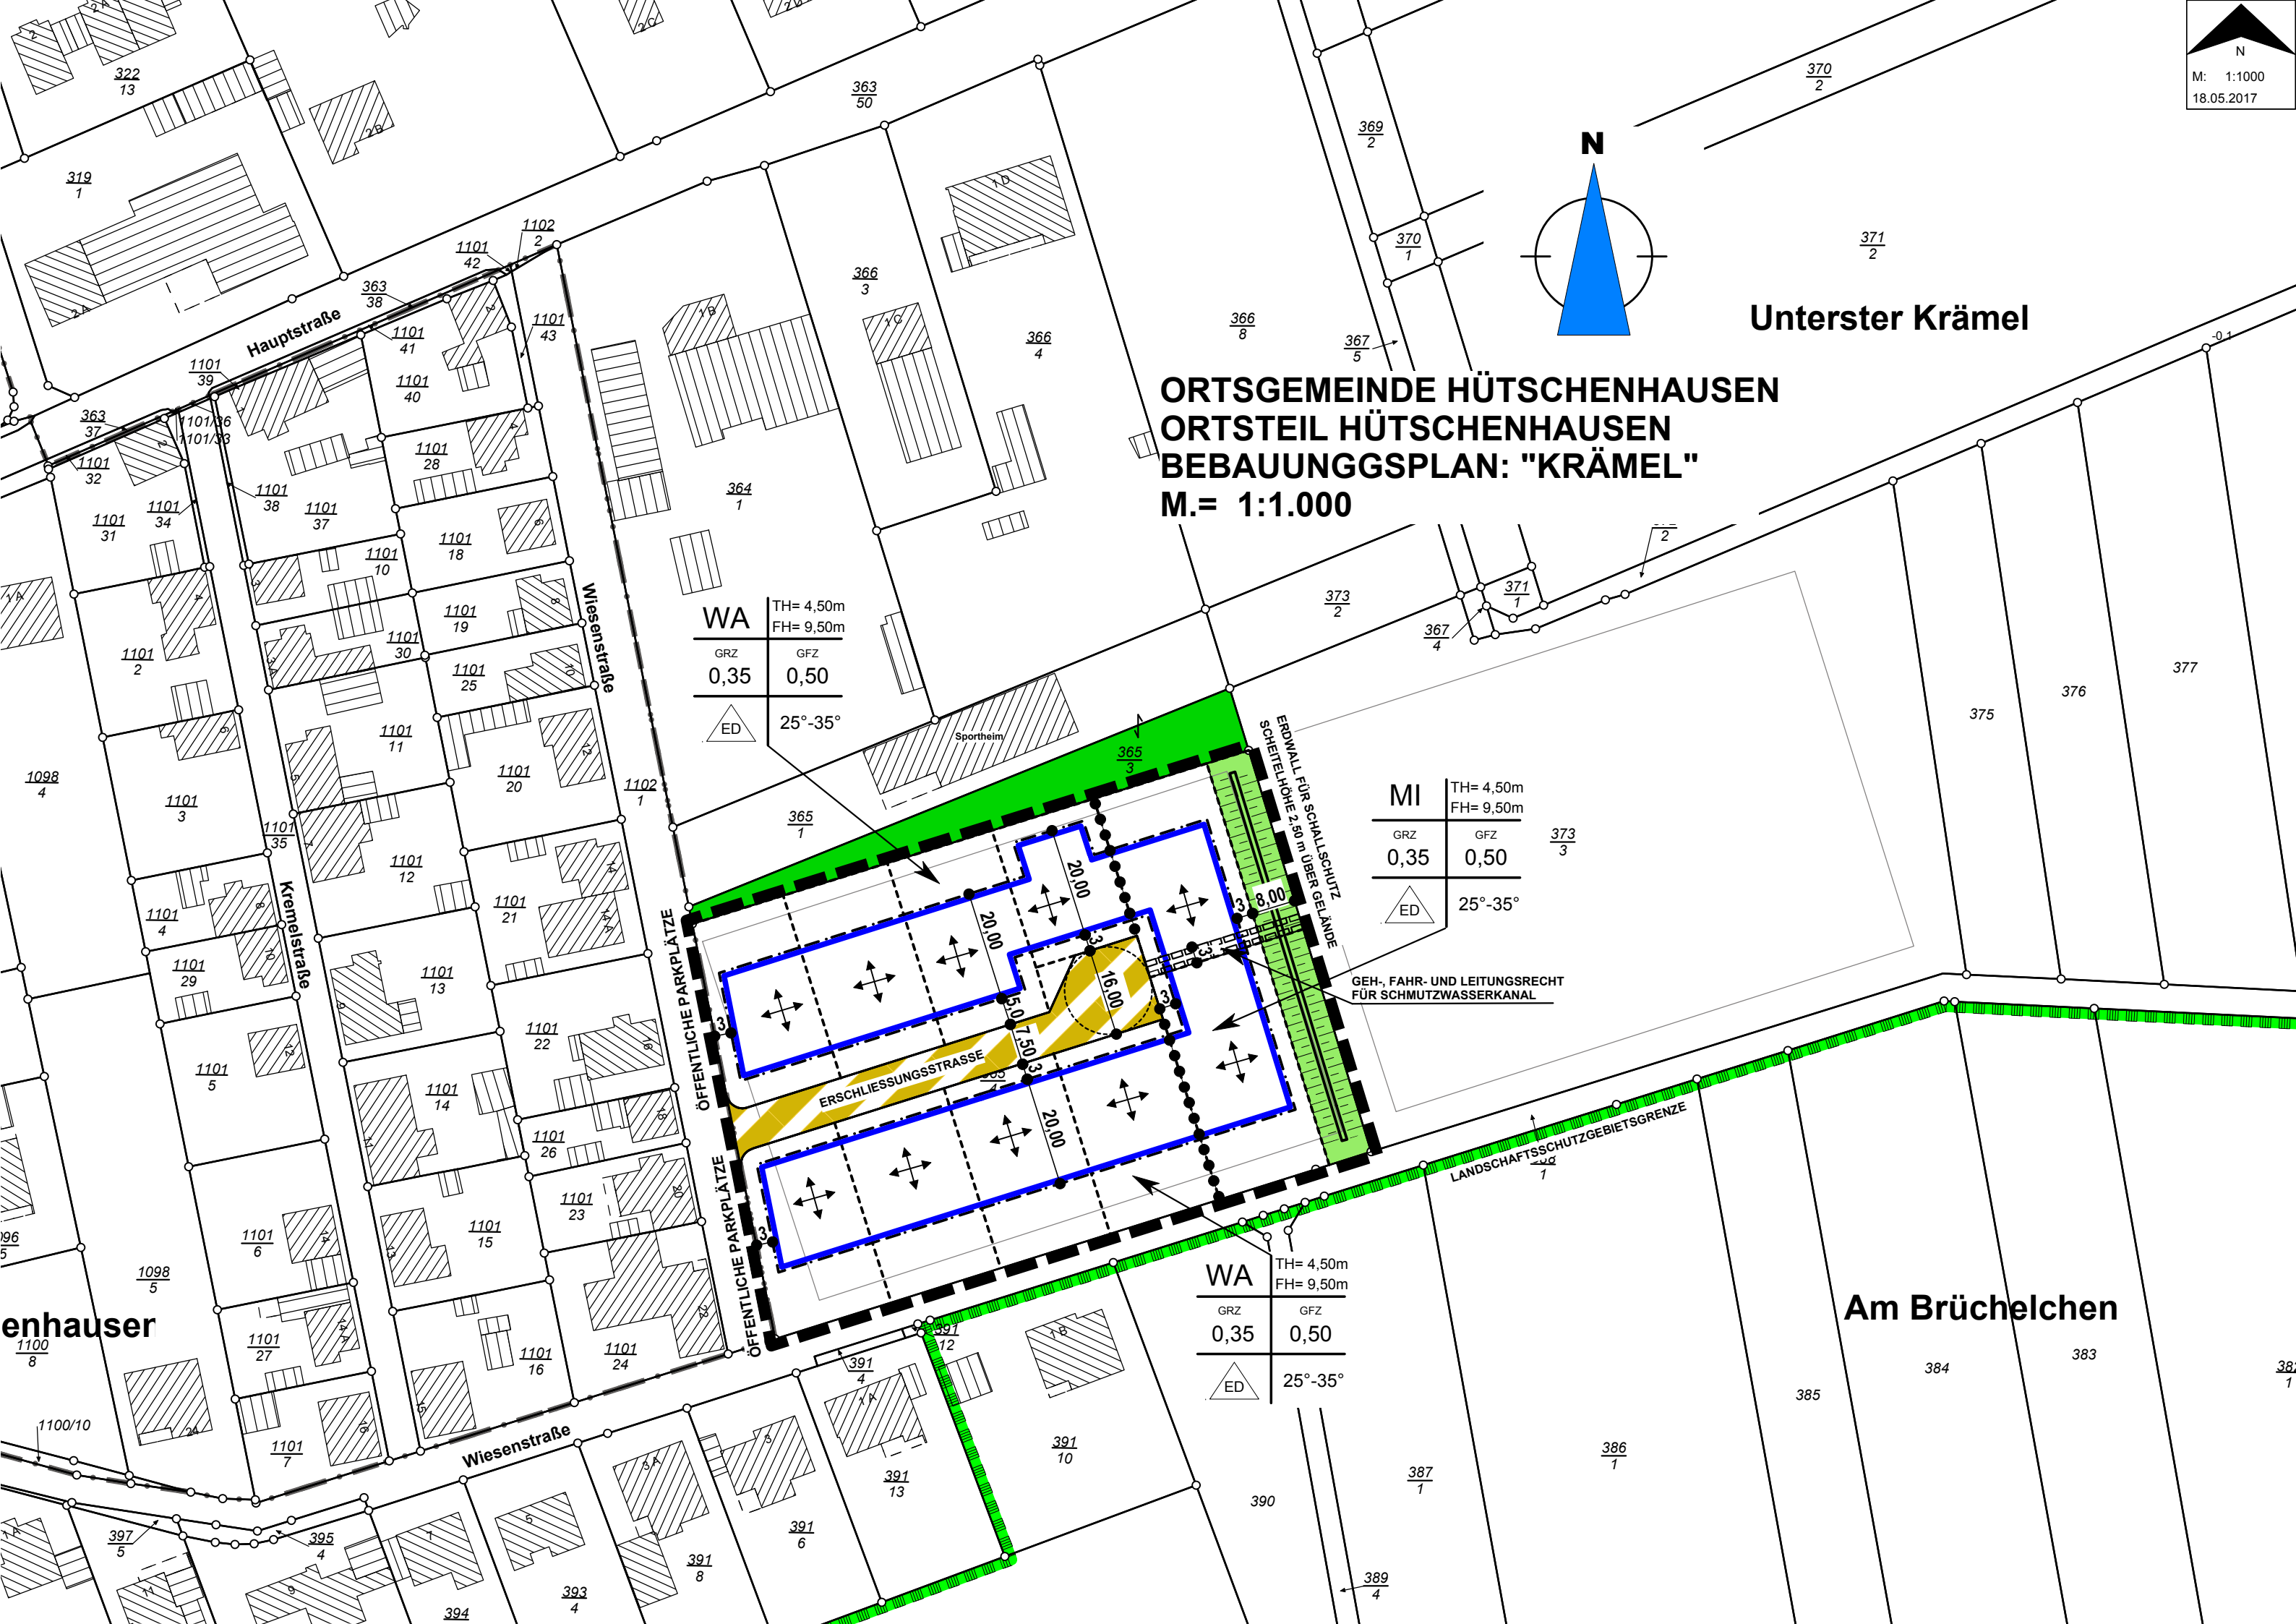

enhausen

Am Brüchelchen